



Front Elevation

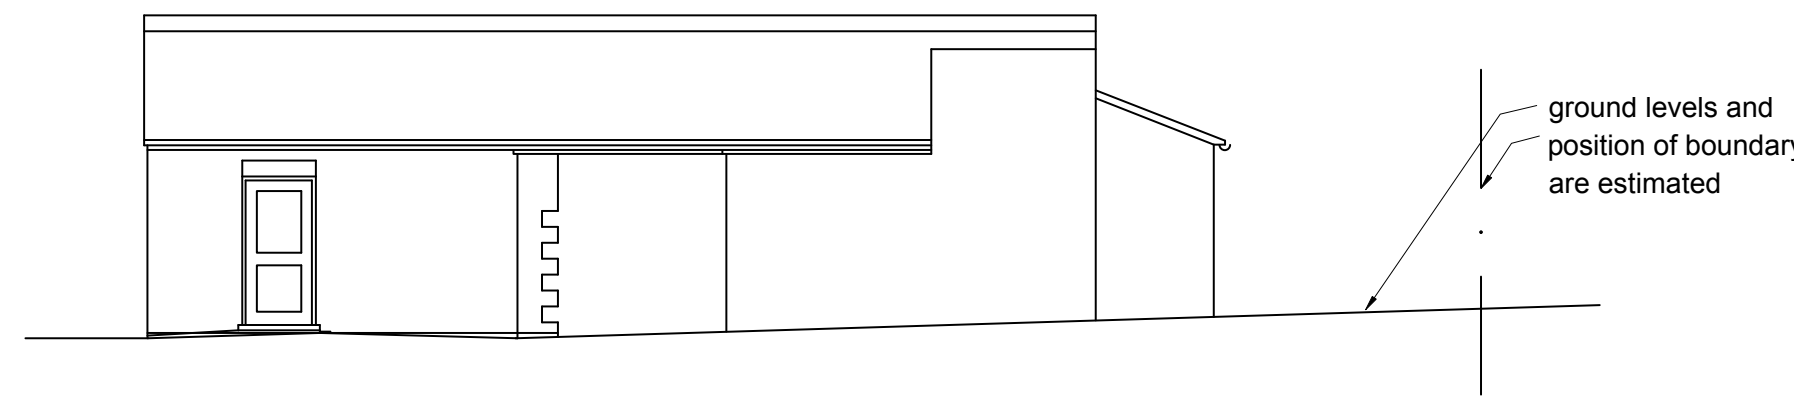

Side Elevation

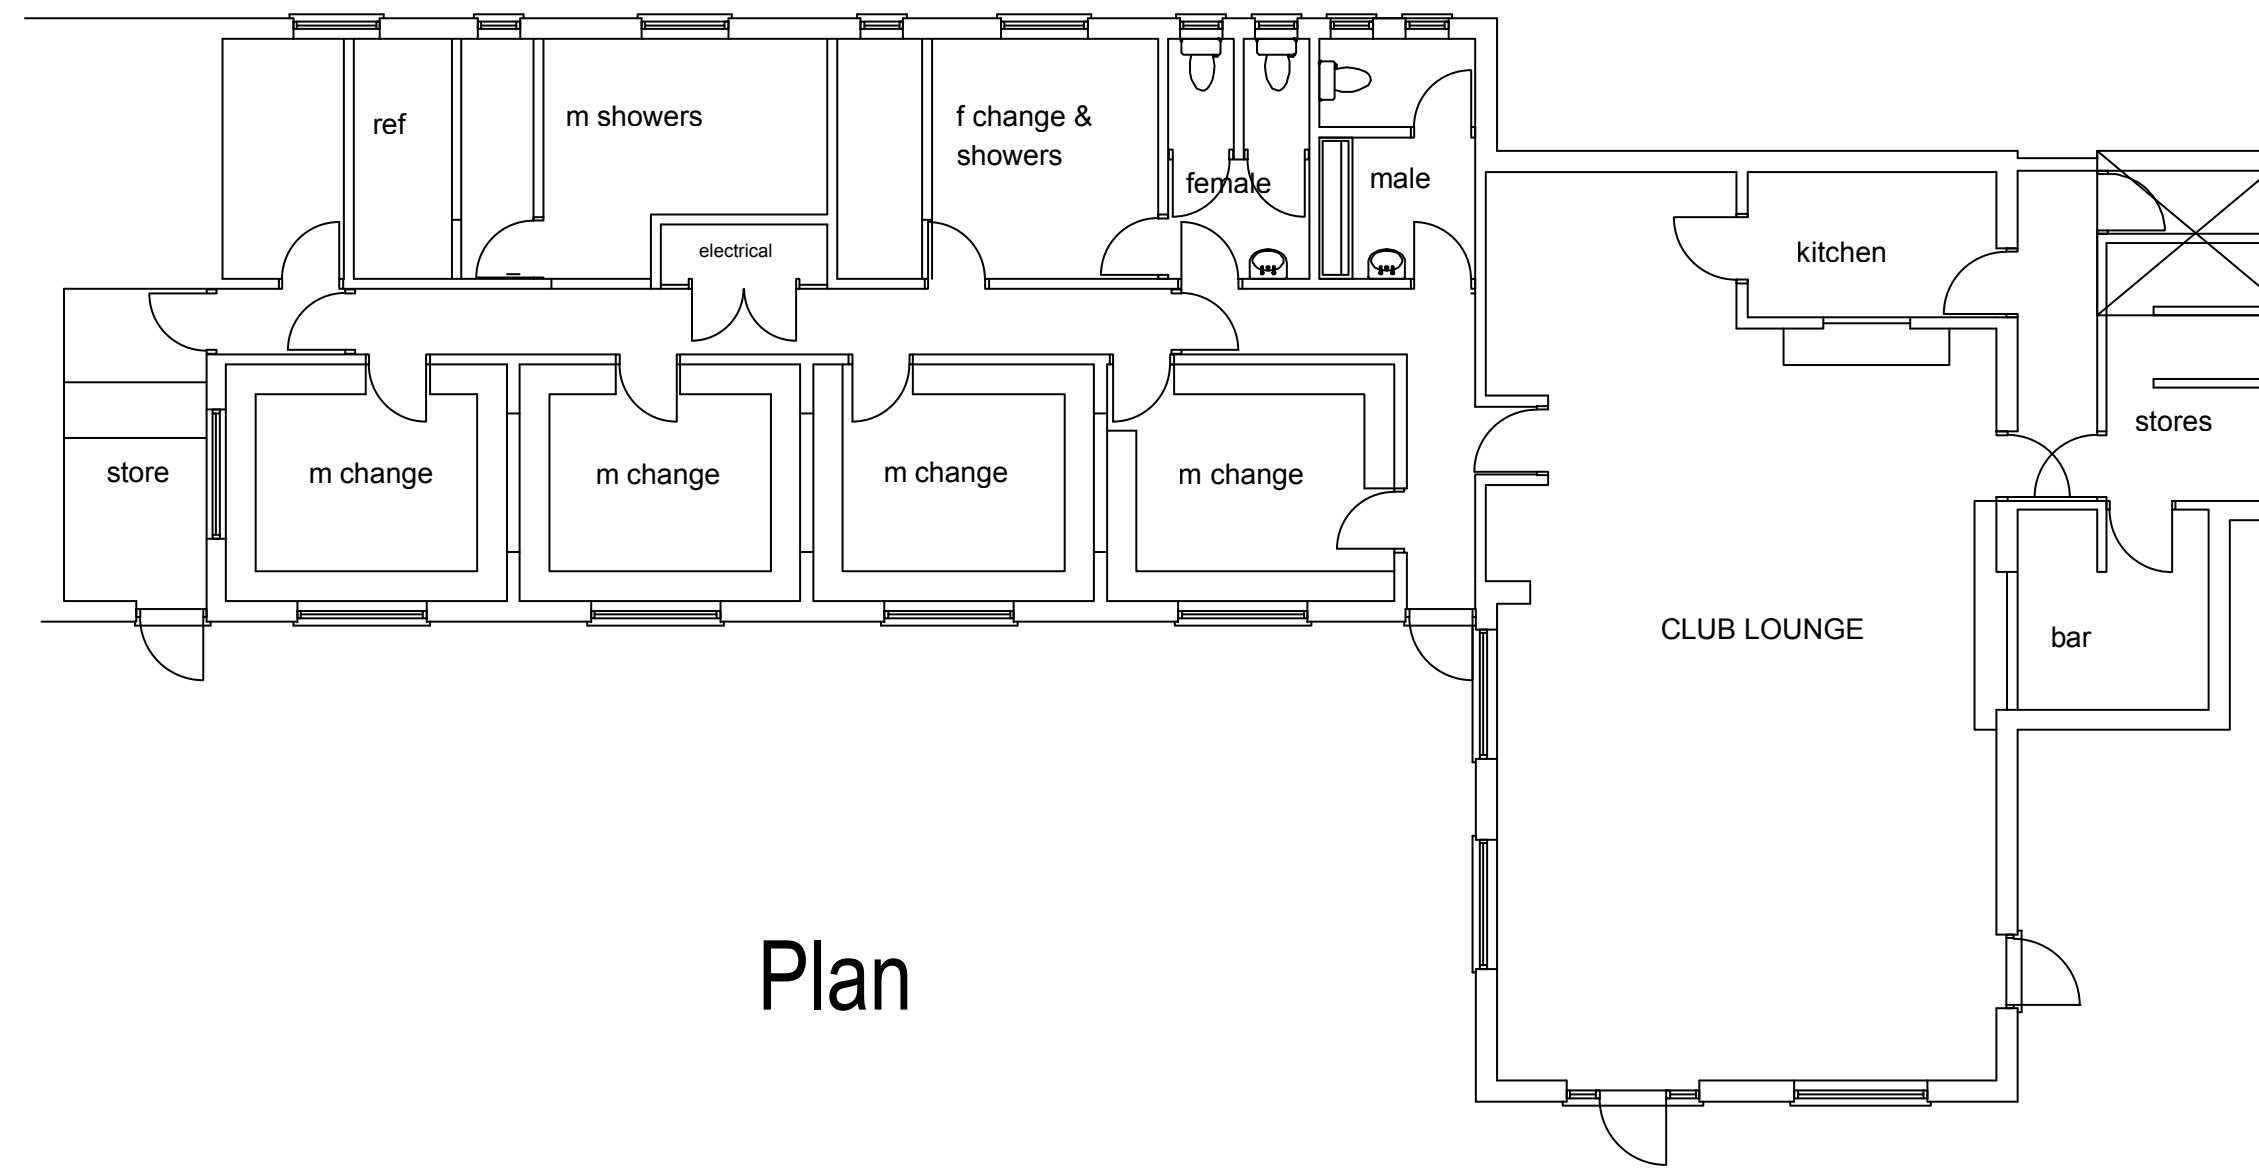

Plan

PETER HADDON AND PARTNERS

The Old Rectory Rectory Lane Milton Hallor
 NORTHAMPTON NN7 3AQ
 t: +44 (0)1604 858916 f: +44 (0)1604 859123
 www.peter-haddon.com

Clubhouse Extensions
 BUGBROOKE RUGBY FOOTBALL CLUB
 Playing Fields, Bugbrooke

Issue Purpose:
 Drawn by: g/RS Checked by:
 Scale: 1/100 Date: 07/05

Existing Layout

CAD ref: BRC-01
 Draw no: **3585/01** Rev:

Copyright reserved. Do not scale. Dimensions to be checked on site. Discrepancies to be reported before proceeding