




Roof plan

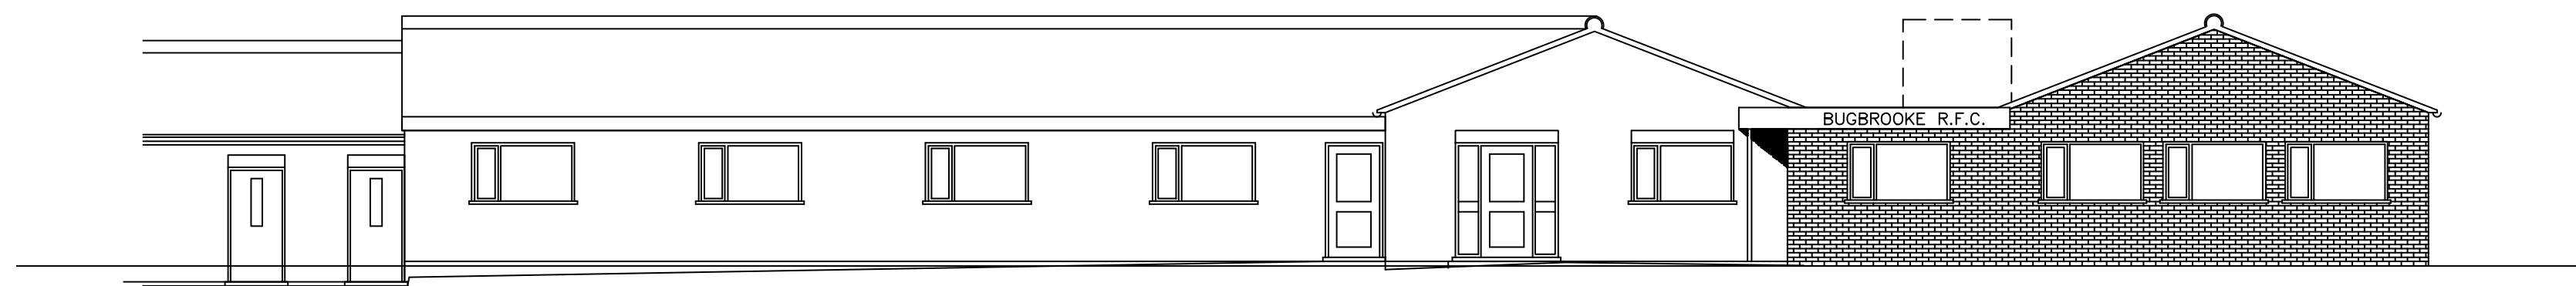

Front Elevation

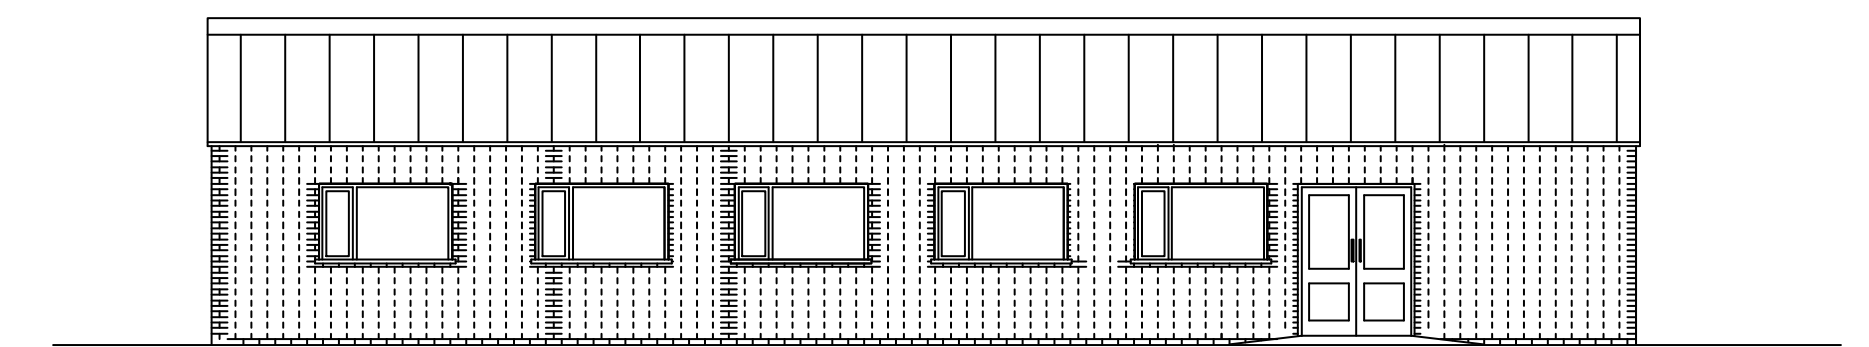

Side Elevation

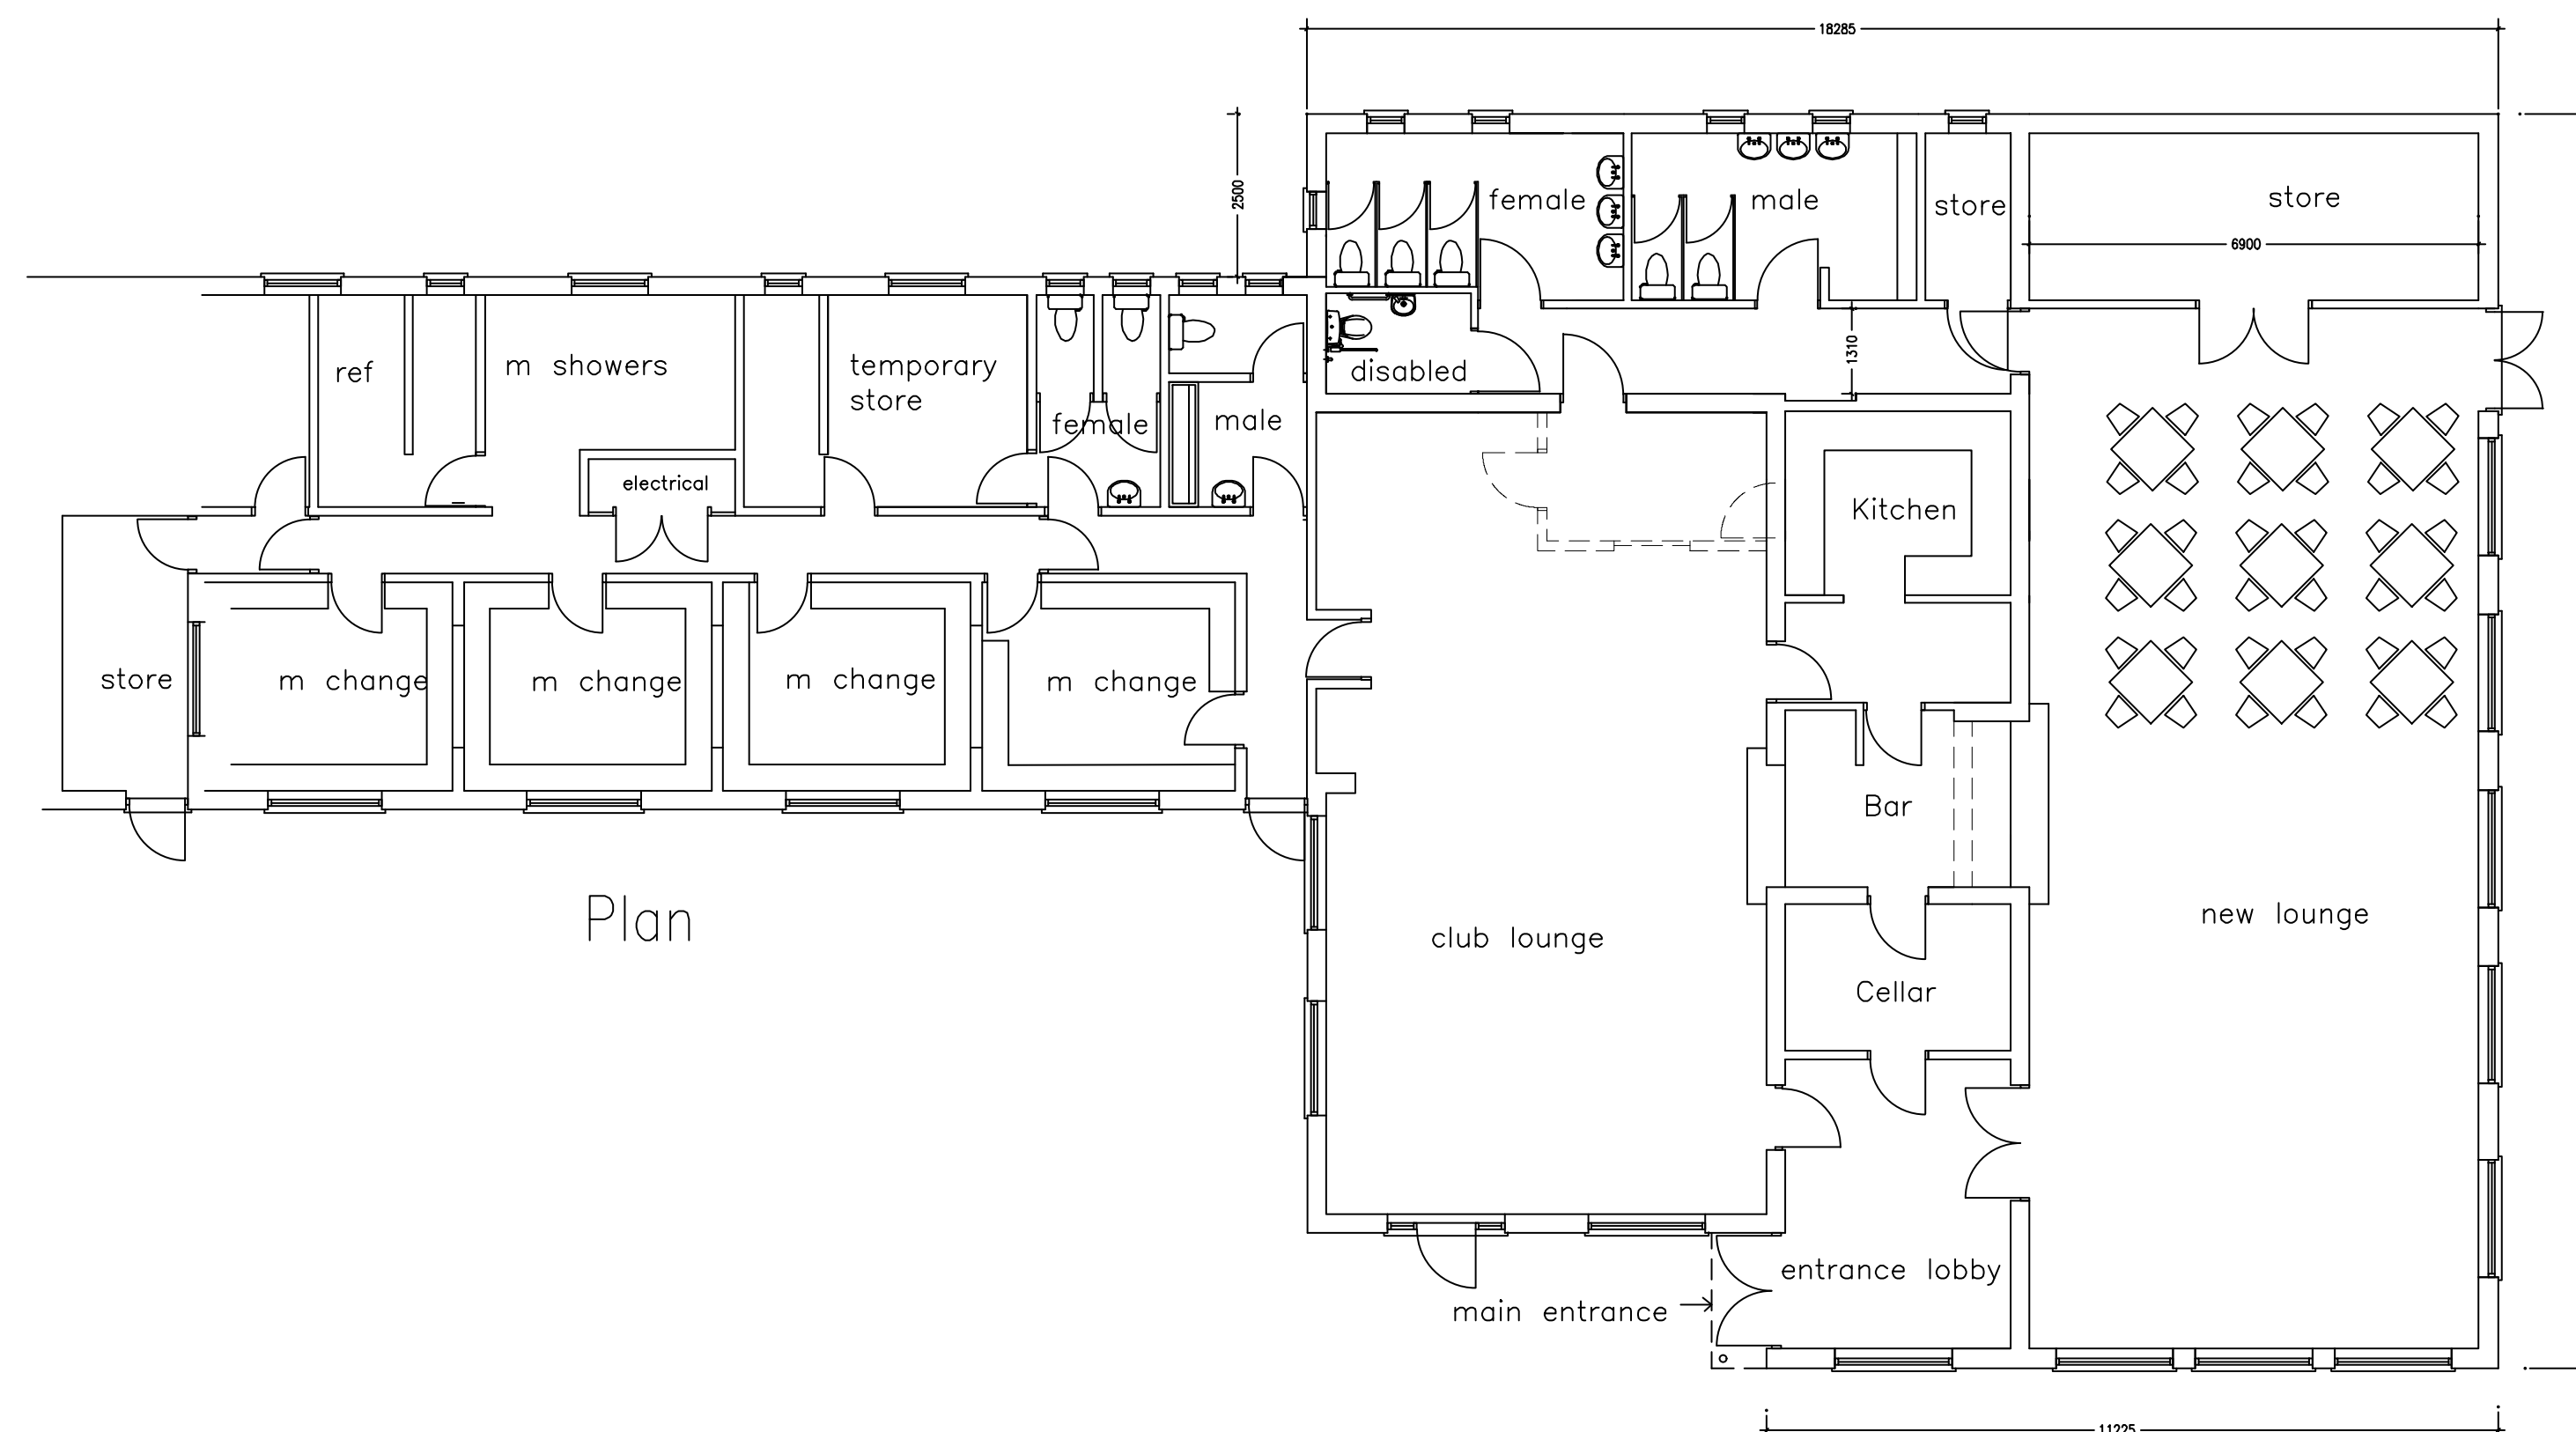

Plan

PETER HADDON AND PARTNERS

Clubhouse Extensions
BUGBROOKE RUGBY FOOTBALL CLUB
Playing Fields, Bugbrooke

Scheme Layout

Water tower omitted.	08/05 g
Rev	Date/Checked
The Old Rectory Rectory Lane Milton Malsor NORTHAMPTON NN7 3AQ t: +44 (0)1604 858916 f: +44 (0)1604 859123 www.peter-haddon.com	
Issue Purpose:	For Approval
Drawn by: RAM	Checked by: g
Scale: 1/100	Date: 07/05
CAD ref: BRC-02	Draw no: 3585/02
	Rev: A
Copyright reserved. Do not scale. Dimensions to be checked on site. Discrepancies to be reported before proceeding	